


STRUCTURE BY OTHERS

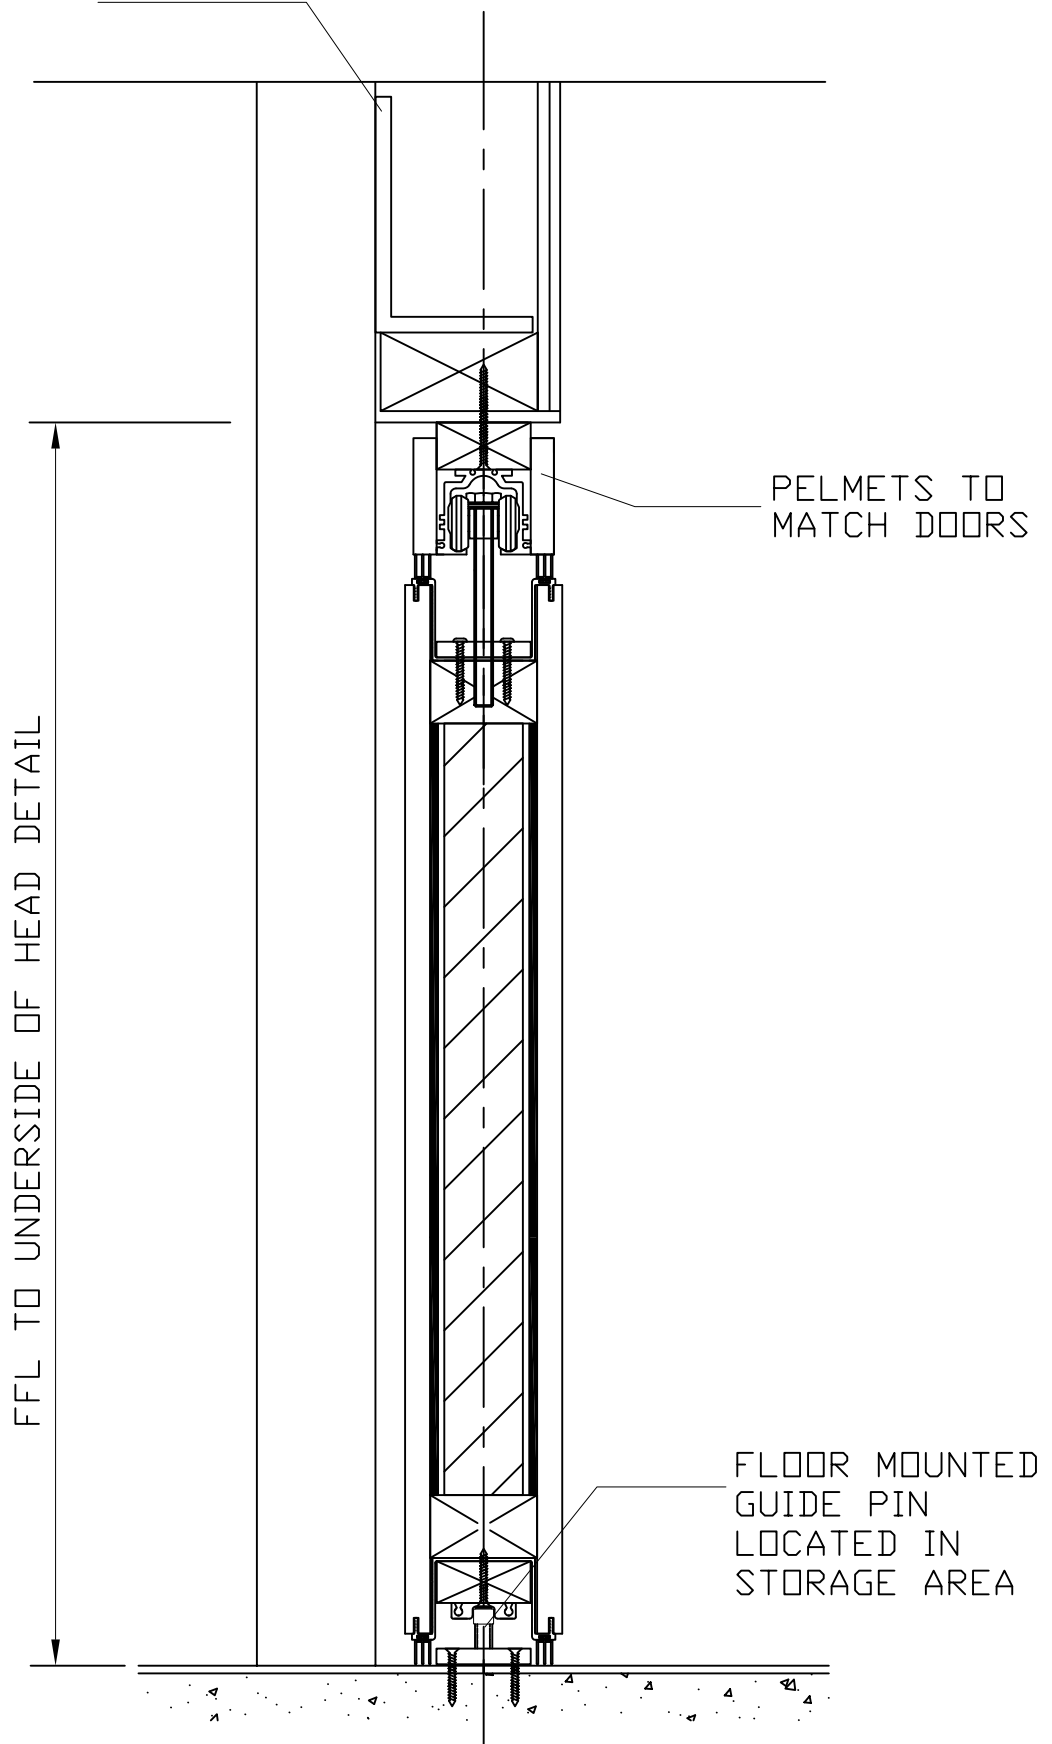

brockhouse

Brockhouse Modernfold Ltd
Kay One, 23 The Tything, Worcester, WR1 1HD
Tel: 01905 330055 Fax: 01905 330234
Email: sales@brockhouse.net

SYSTEM: Series 220

TITLE : Typical Section Thru - Beside Wall

ALL DIMENSIONS IN MILLIMETRES - DO NOT SCALE

REV & DATE
28/04/2008

DRAWN BY
Andrew Hughes

DRAWING REF: 220.5