


PLAN SECTION at ANGLE

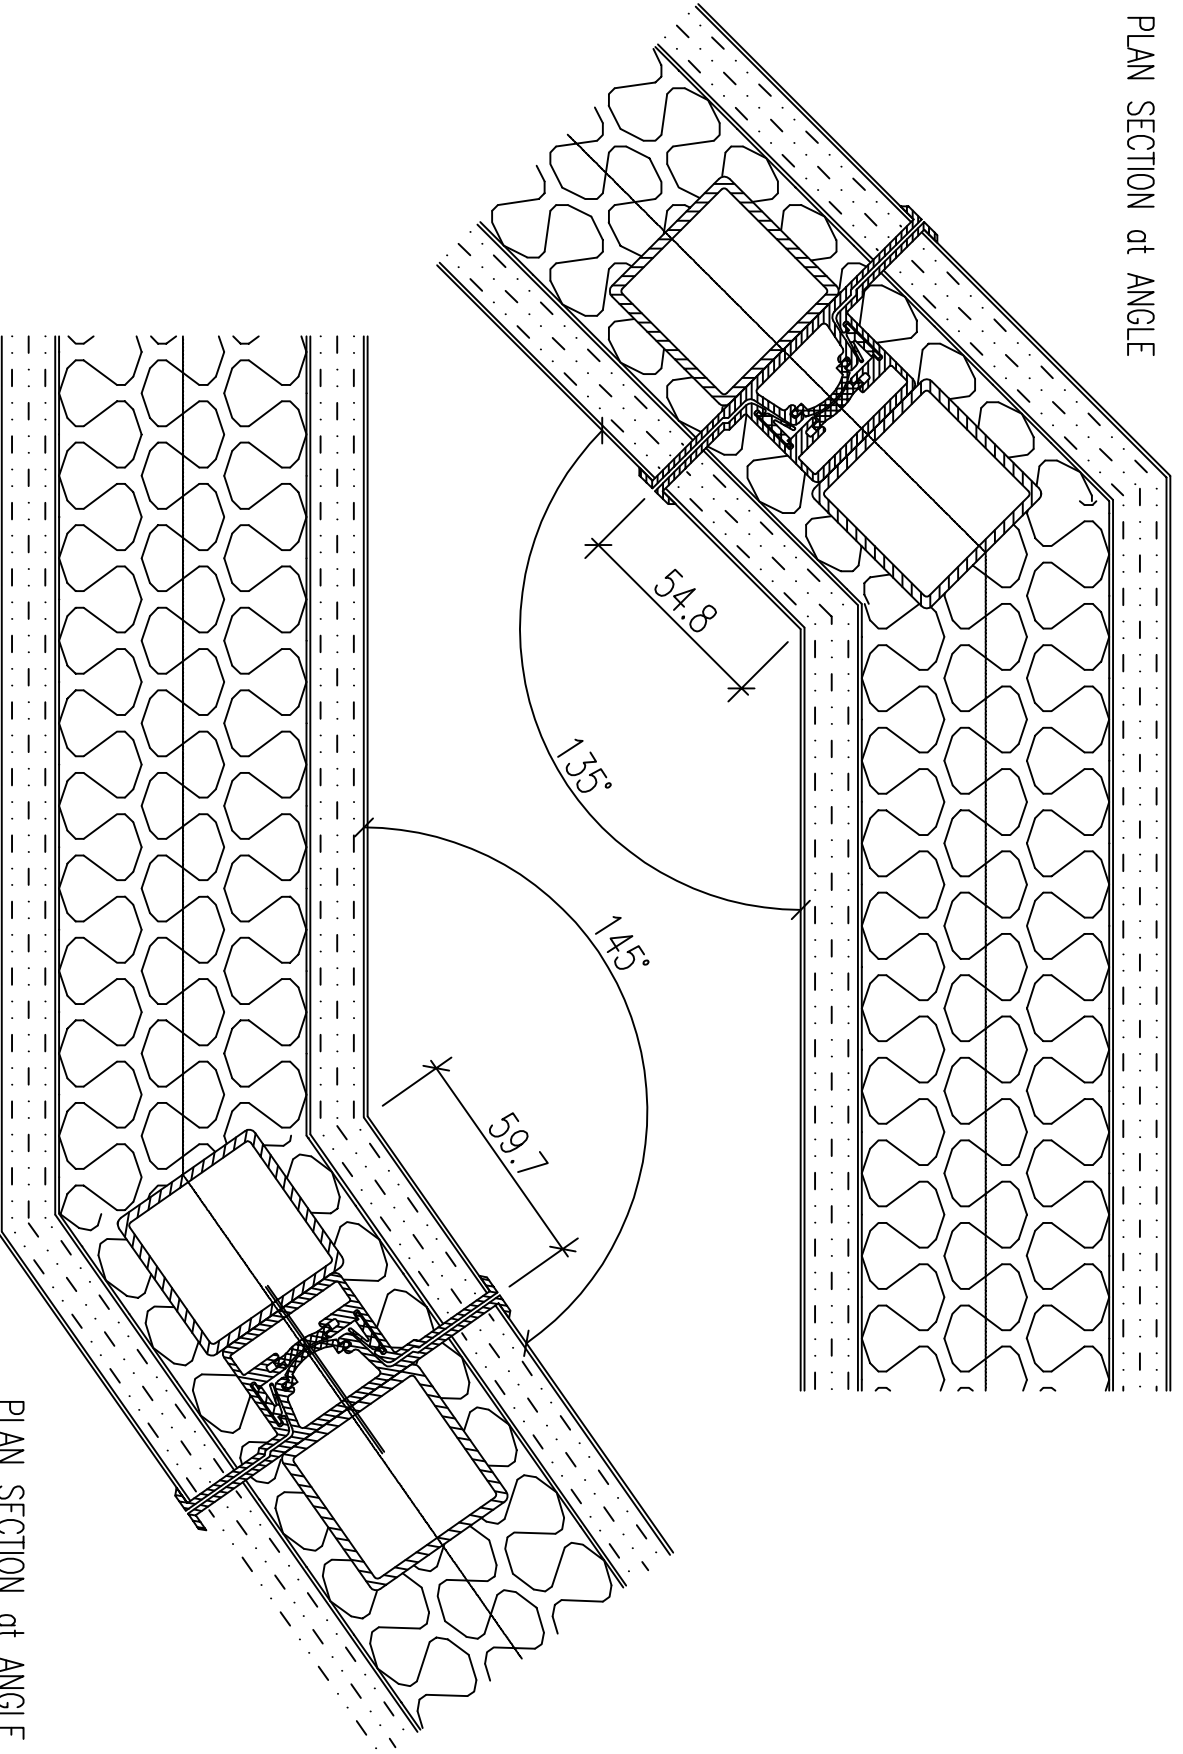

Brockhouse Modernfold Ltd
Key One, 23 The Tyding, Worcester, WRI 1HD
Tel: 01905 330055 Fax: 01905 330234
Email: sales@brockhouse.net

SYSTEM:	Series 500	REV & DATE	28/04/2008
TITLE :	Plan Section Angled Panel	DRAWN BY	Andrew Hughes
ALL DIMENSIONS IN MILLIMETRES - DO NOT SCALE ©		DRAWING REF:	500.10